

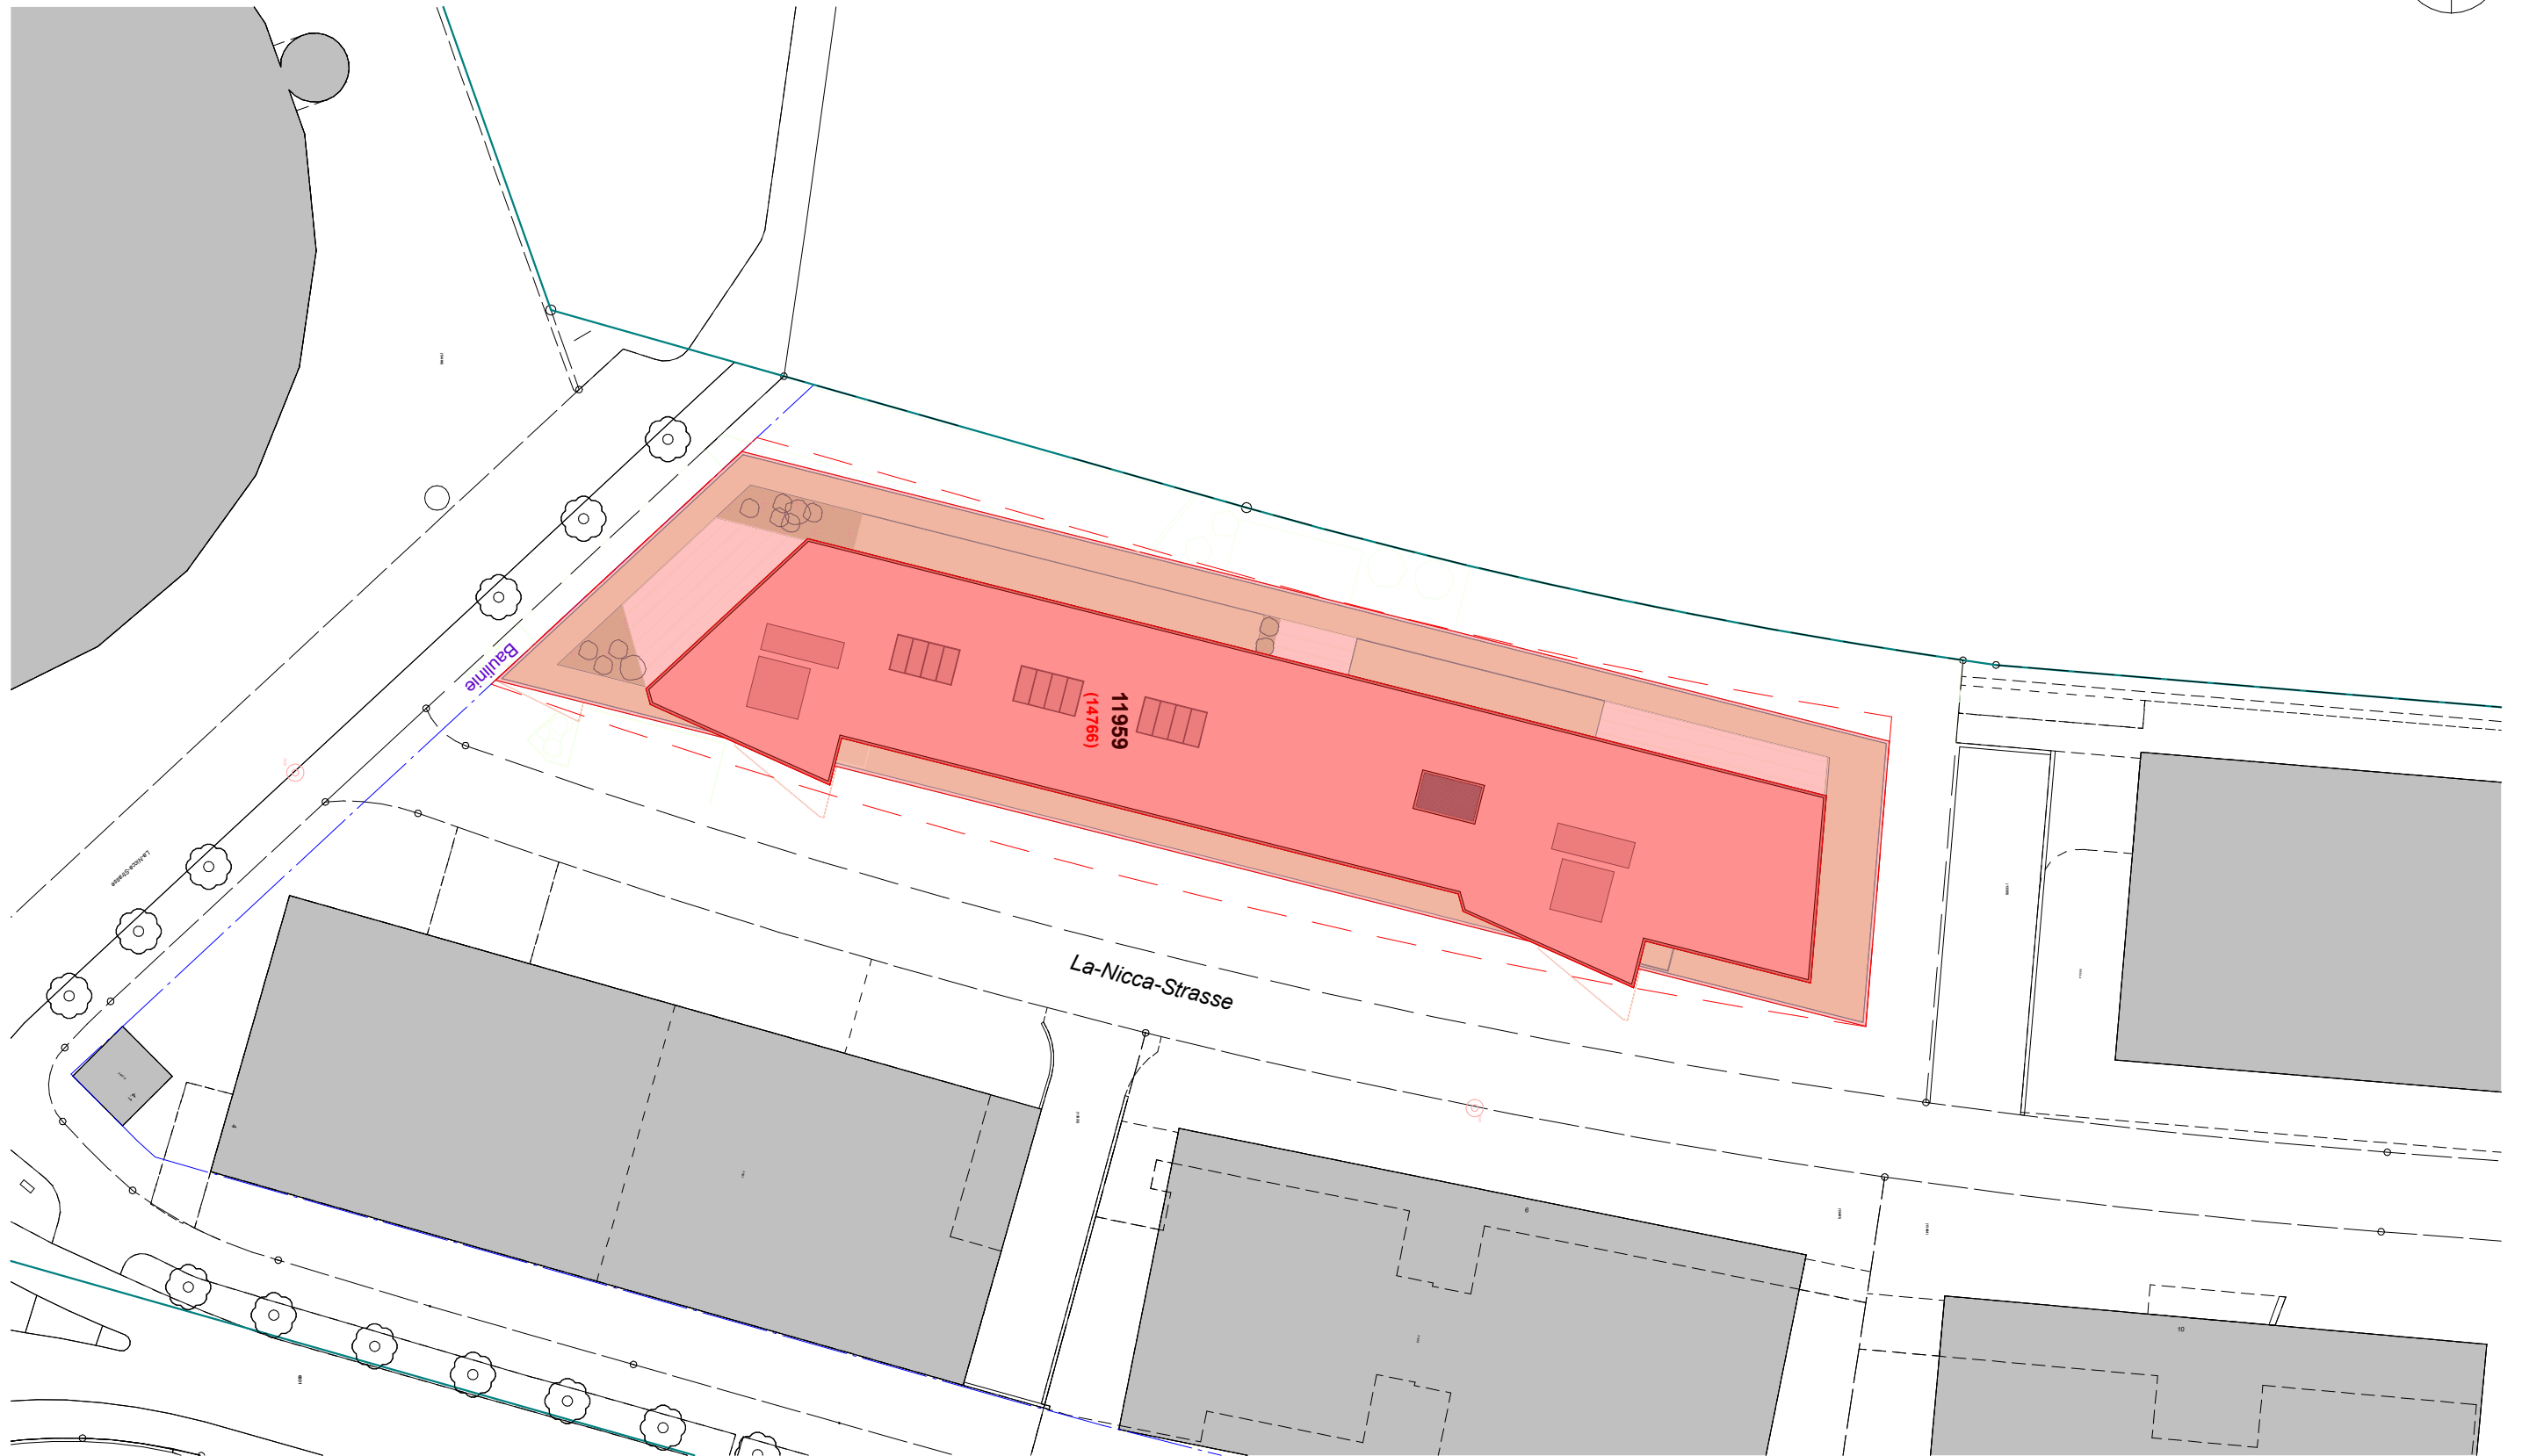



Situation Mst. 1:500

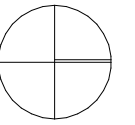


2.Untergeschoss Mst. 1:300

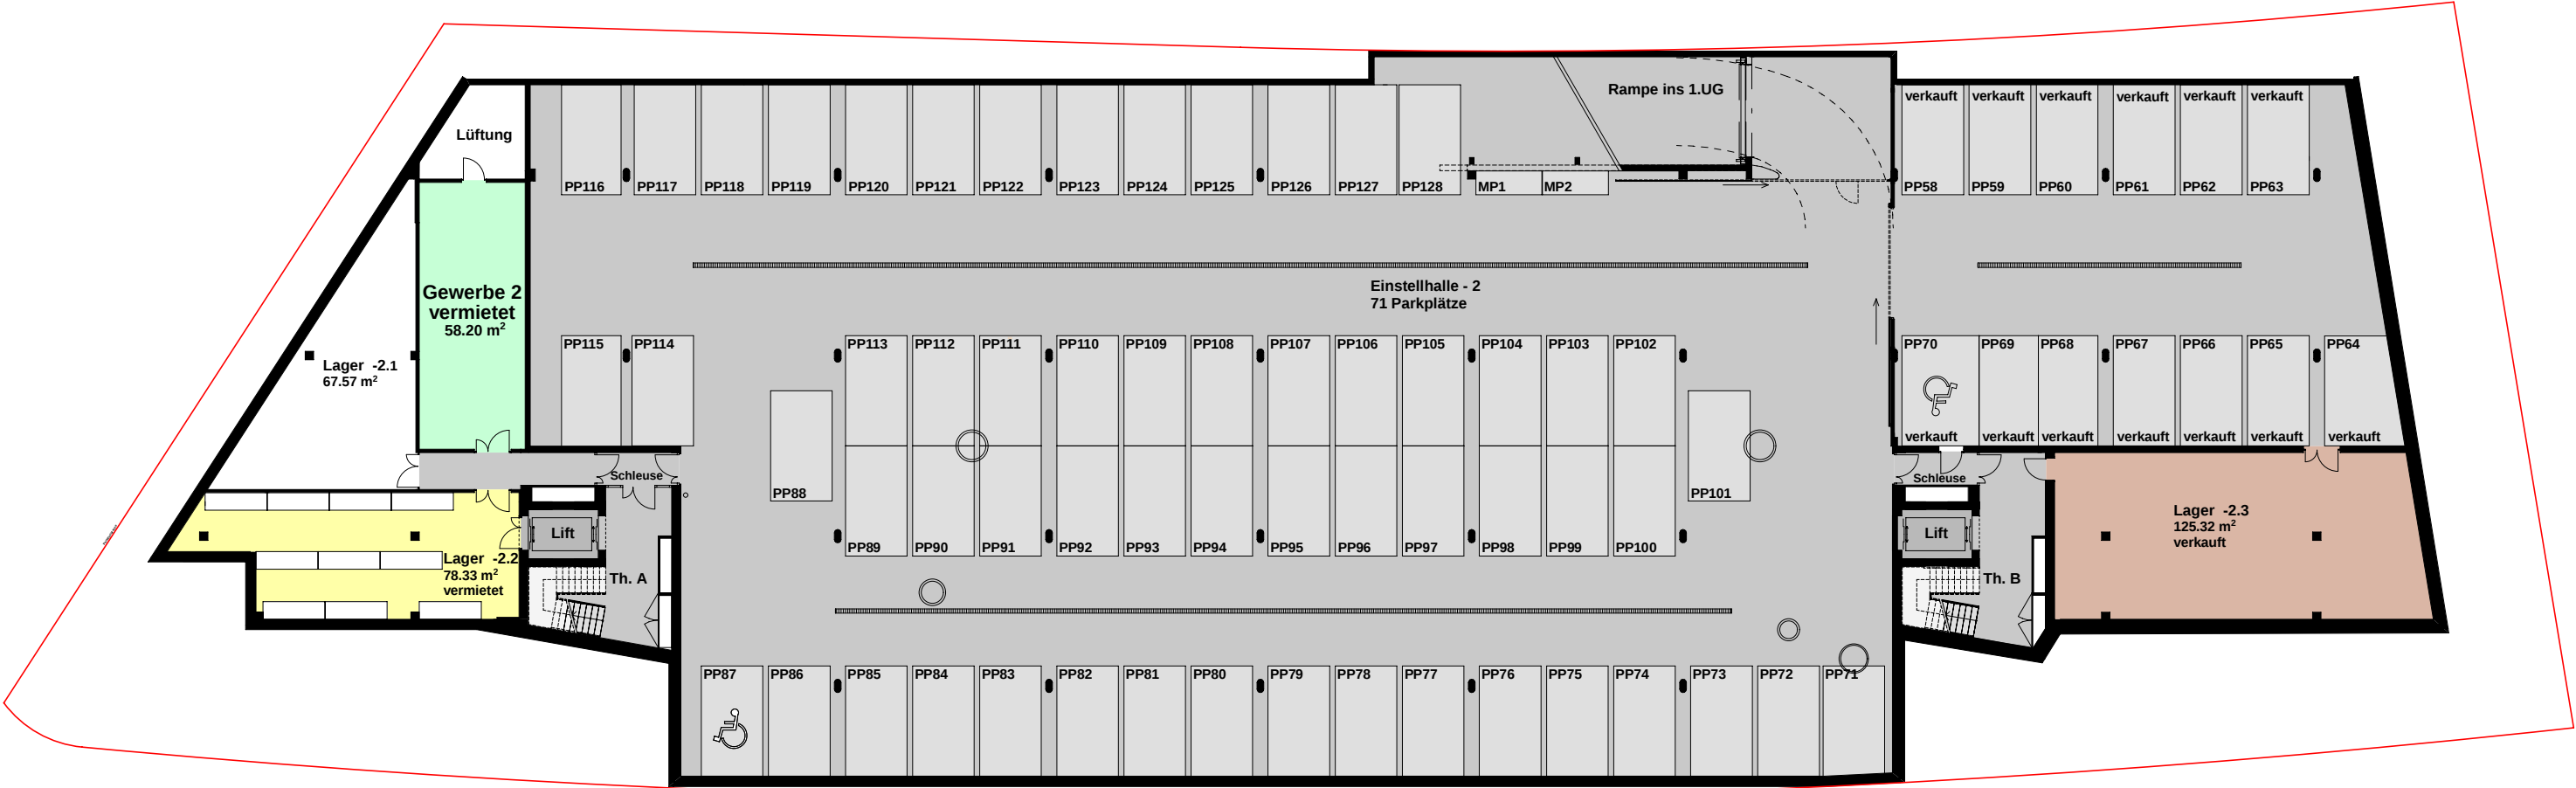


1.Untergeschoss Mst. 1:300

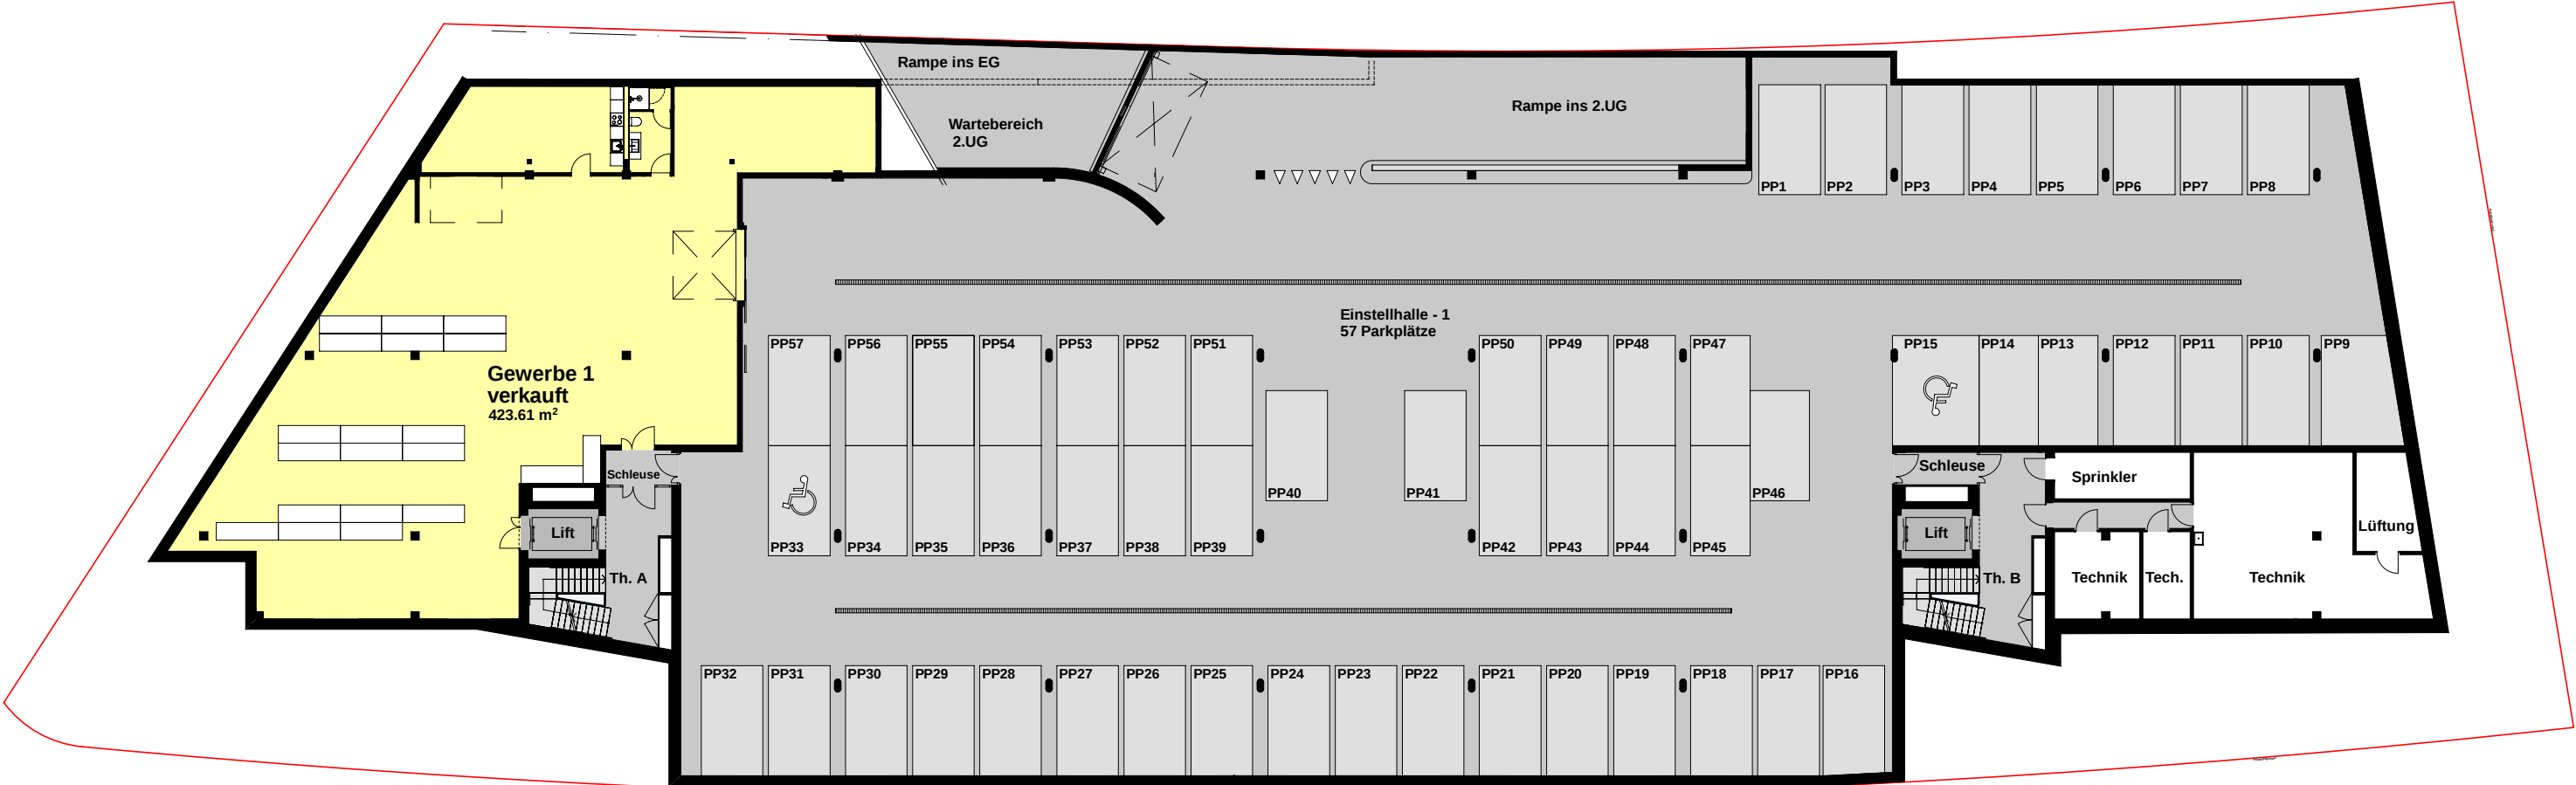


Erdgeschoss Mst. 1:300

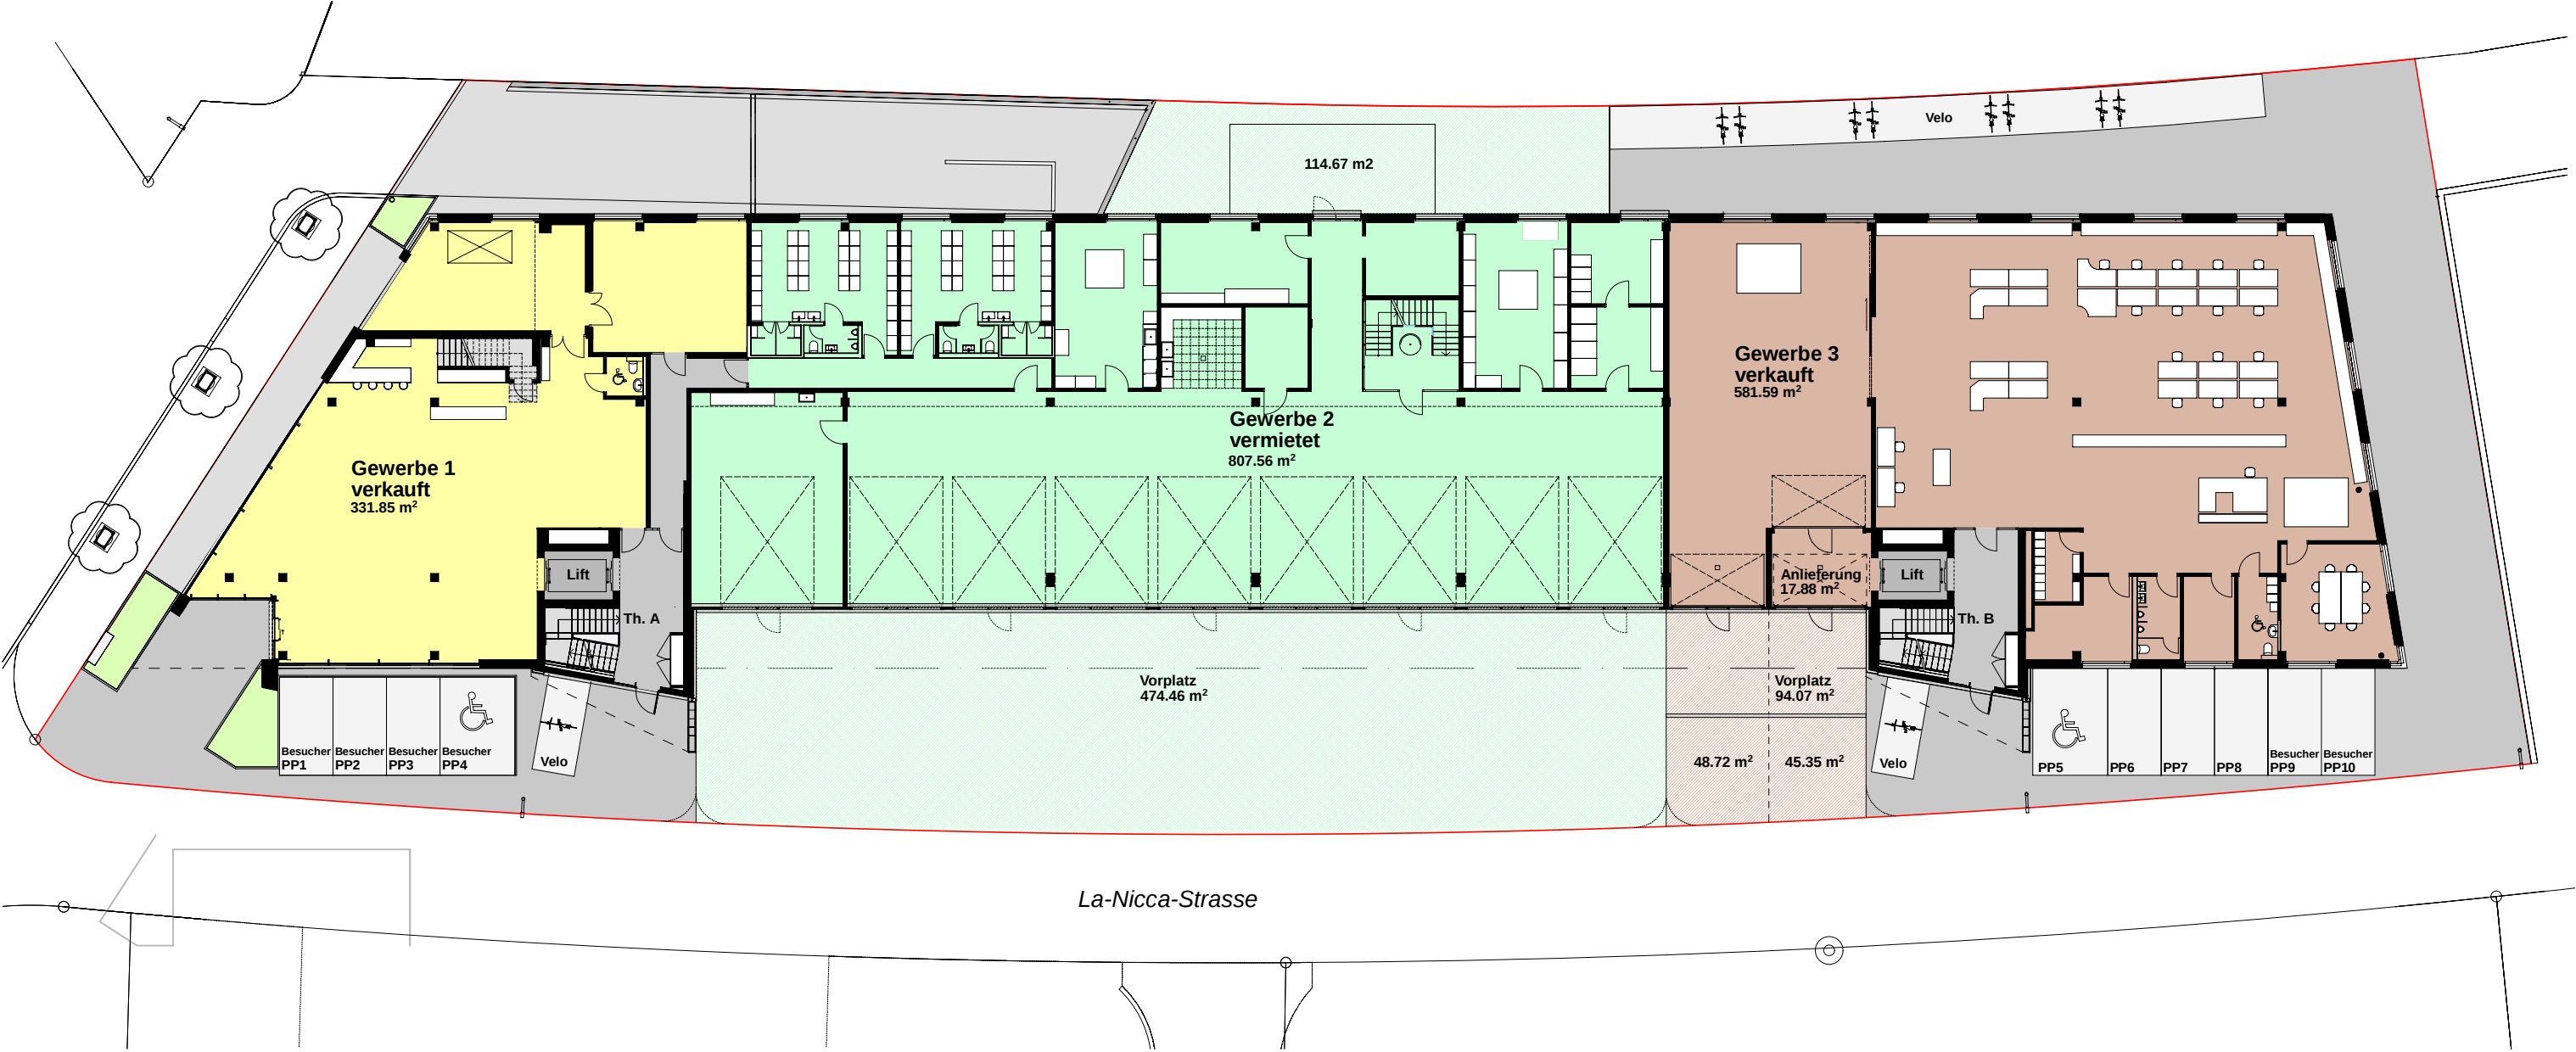


1.Obergeschoss Mst. 1:300

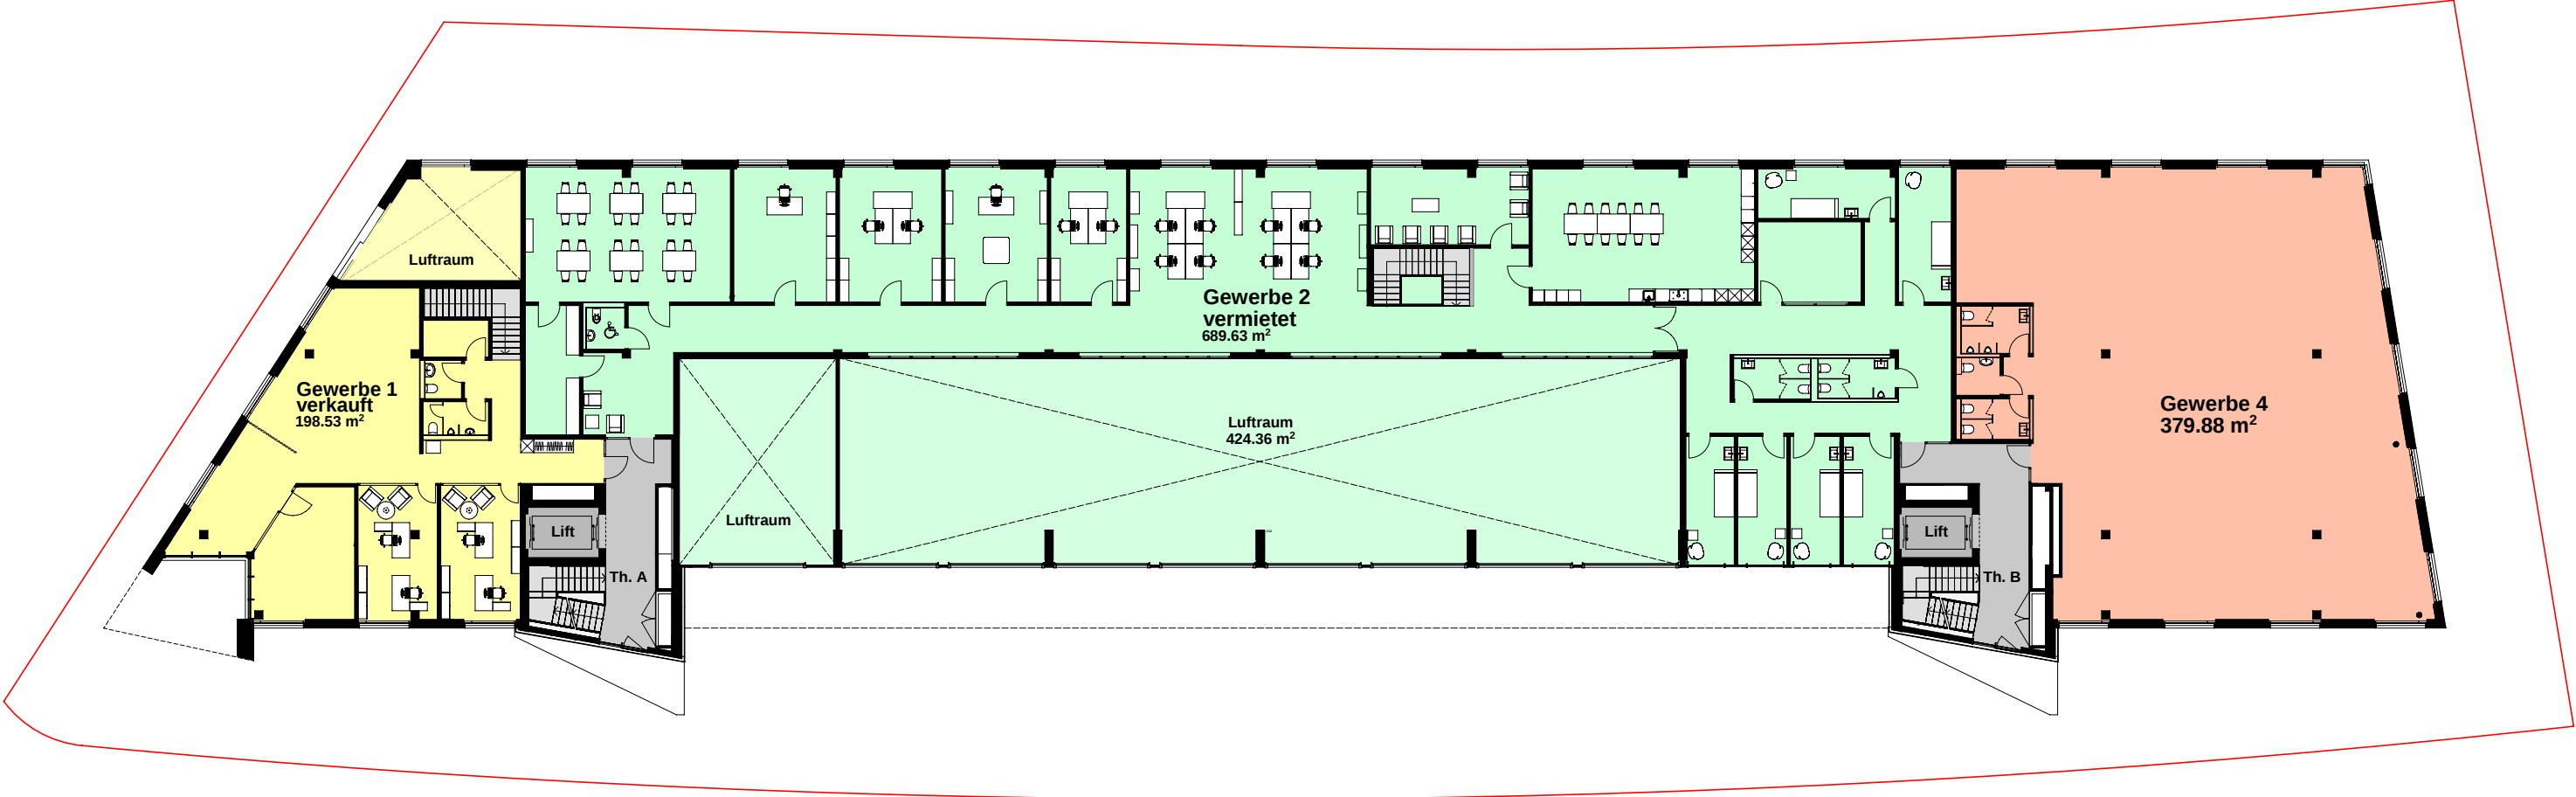

2.Obergeschoss Mst. 1:300

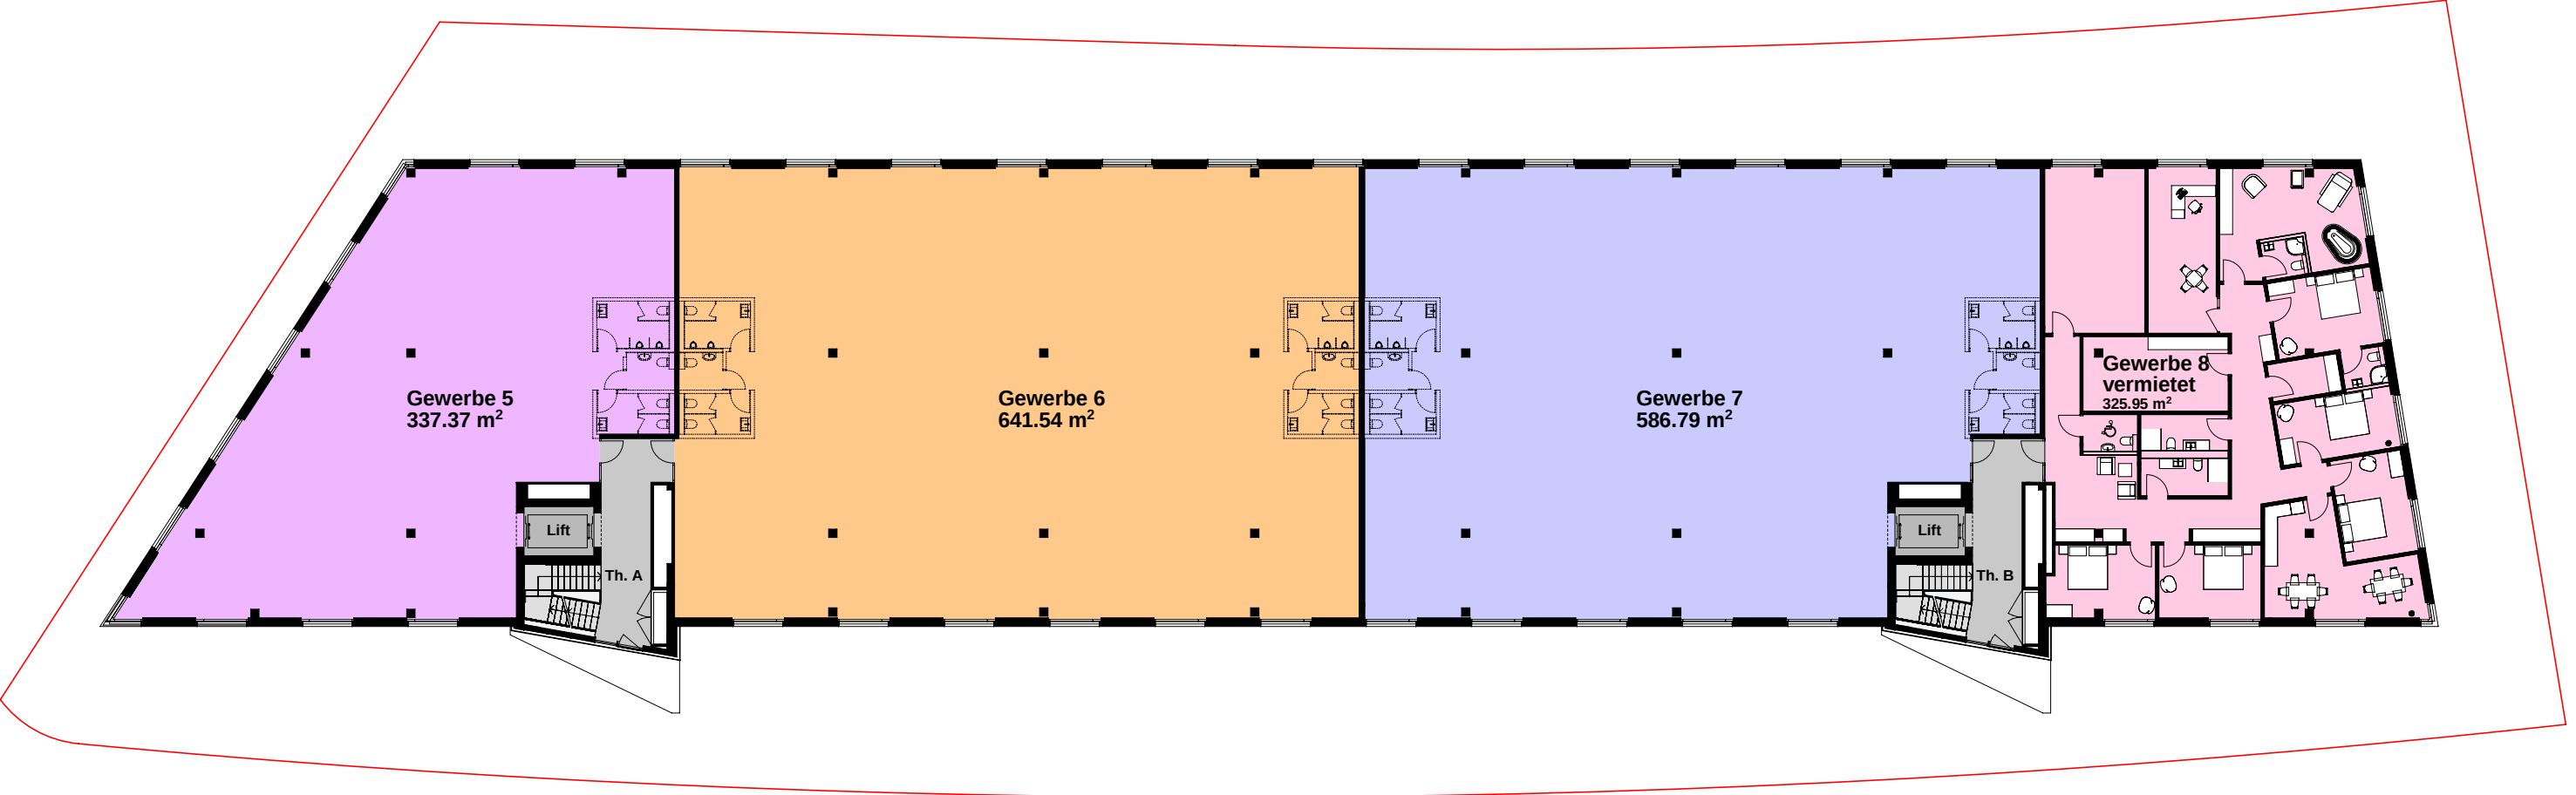

3.Obergeschoss Mst. 1:300

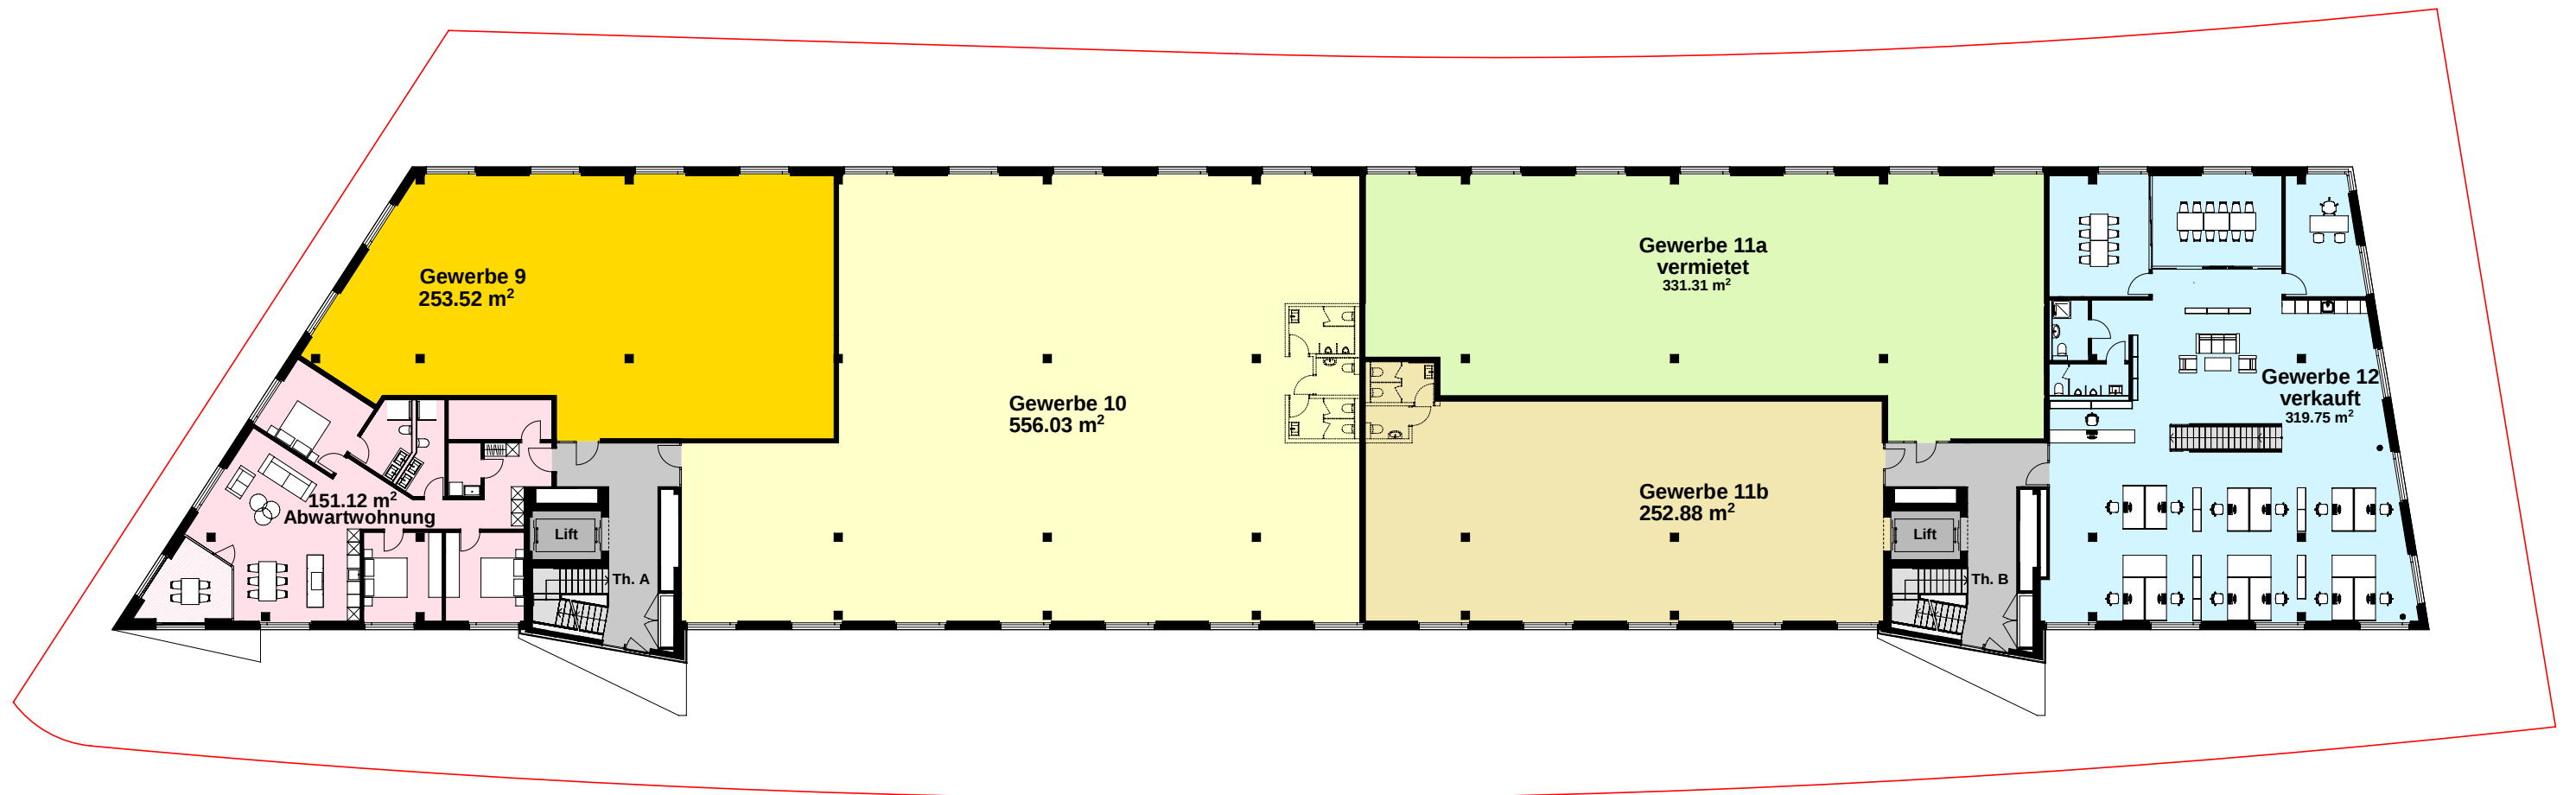

Attikageschoss Mst. 1:300

