




Situation Mst. 1:500

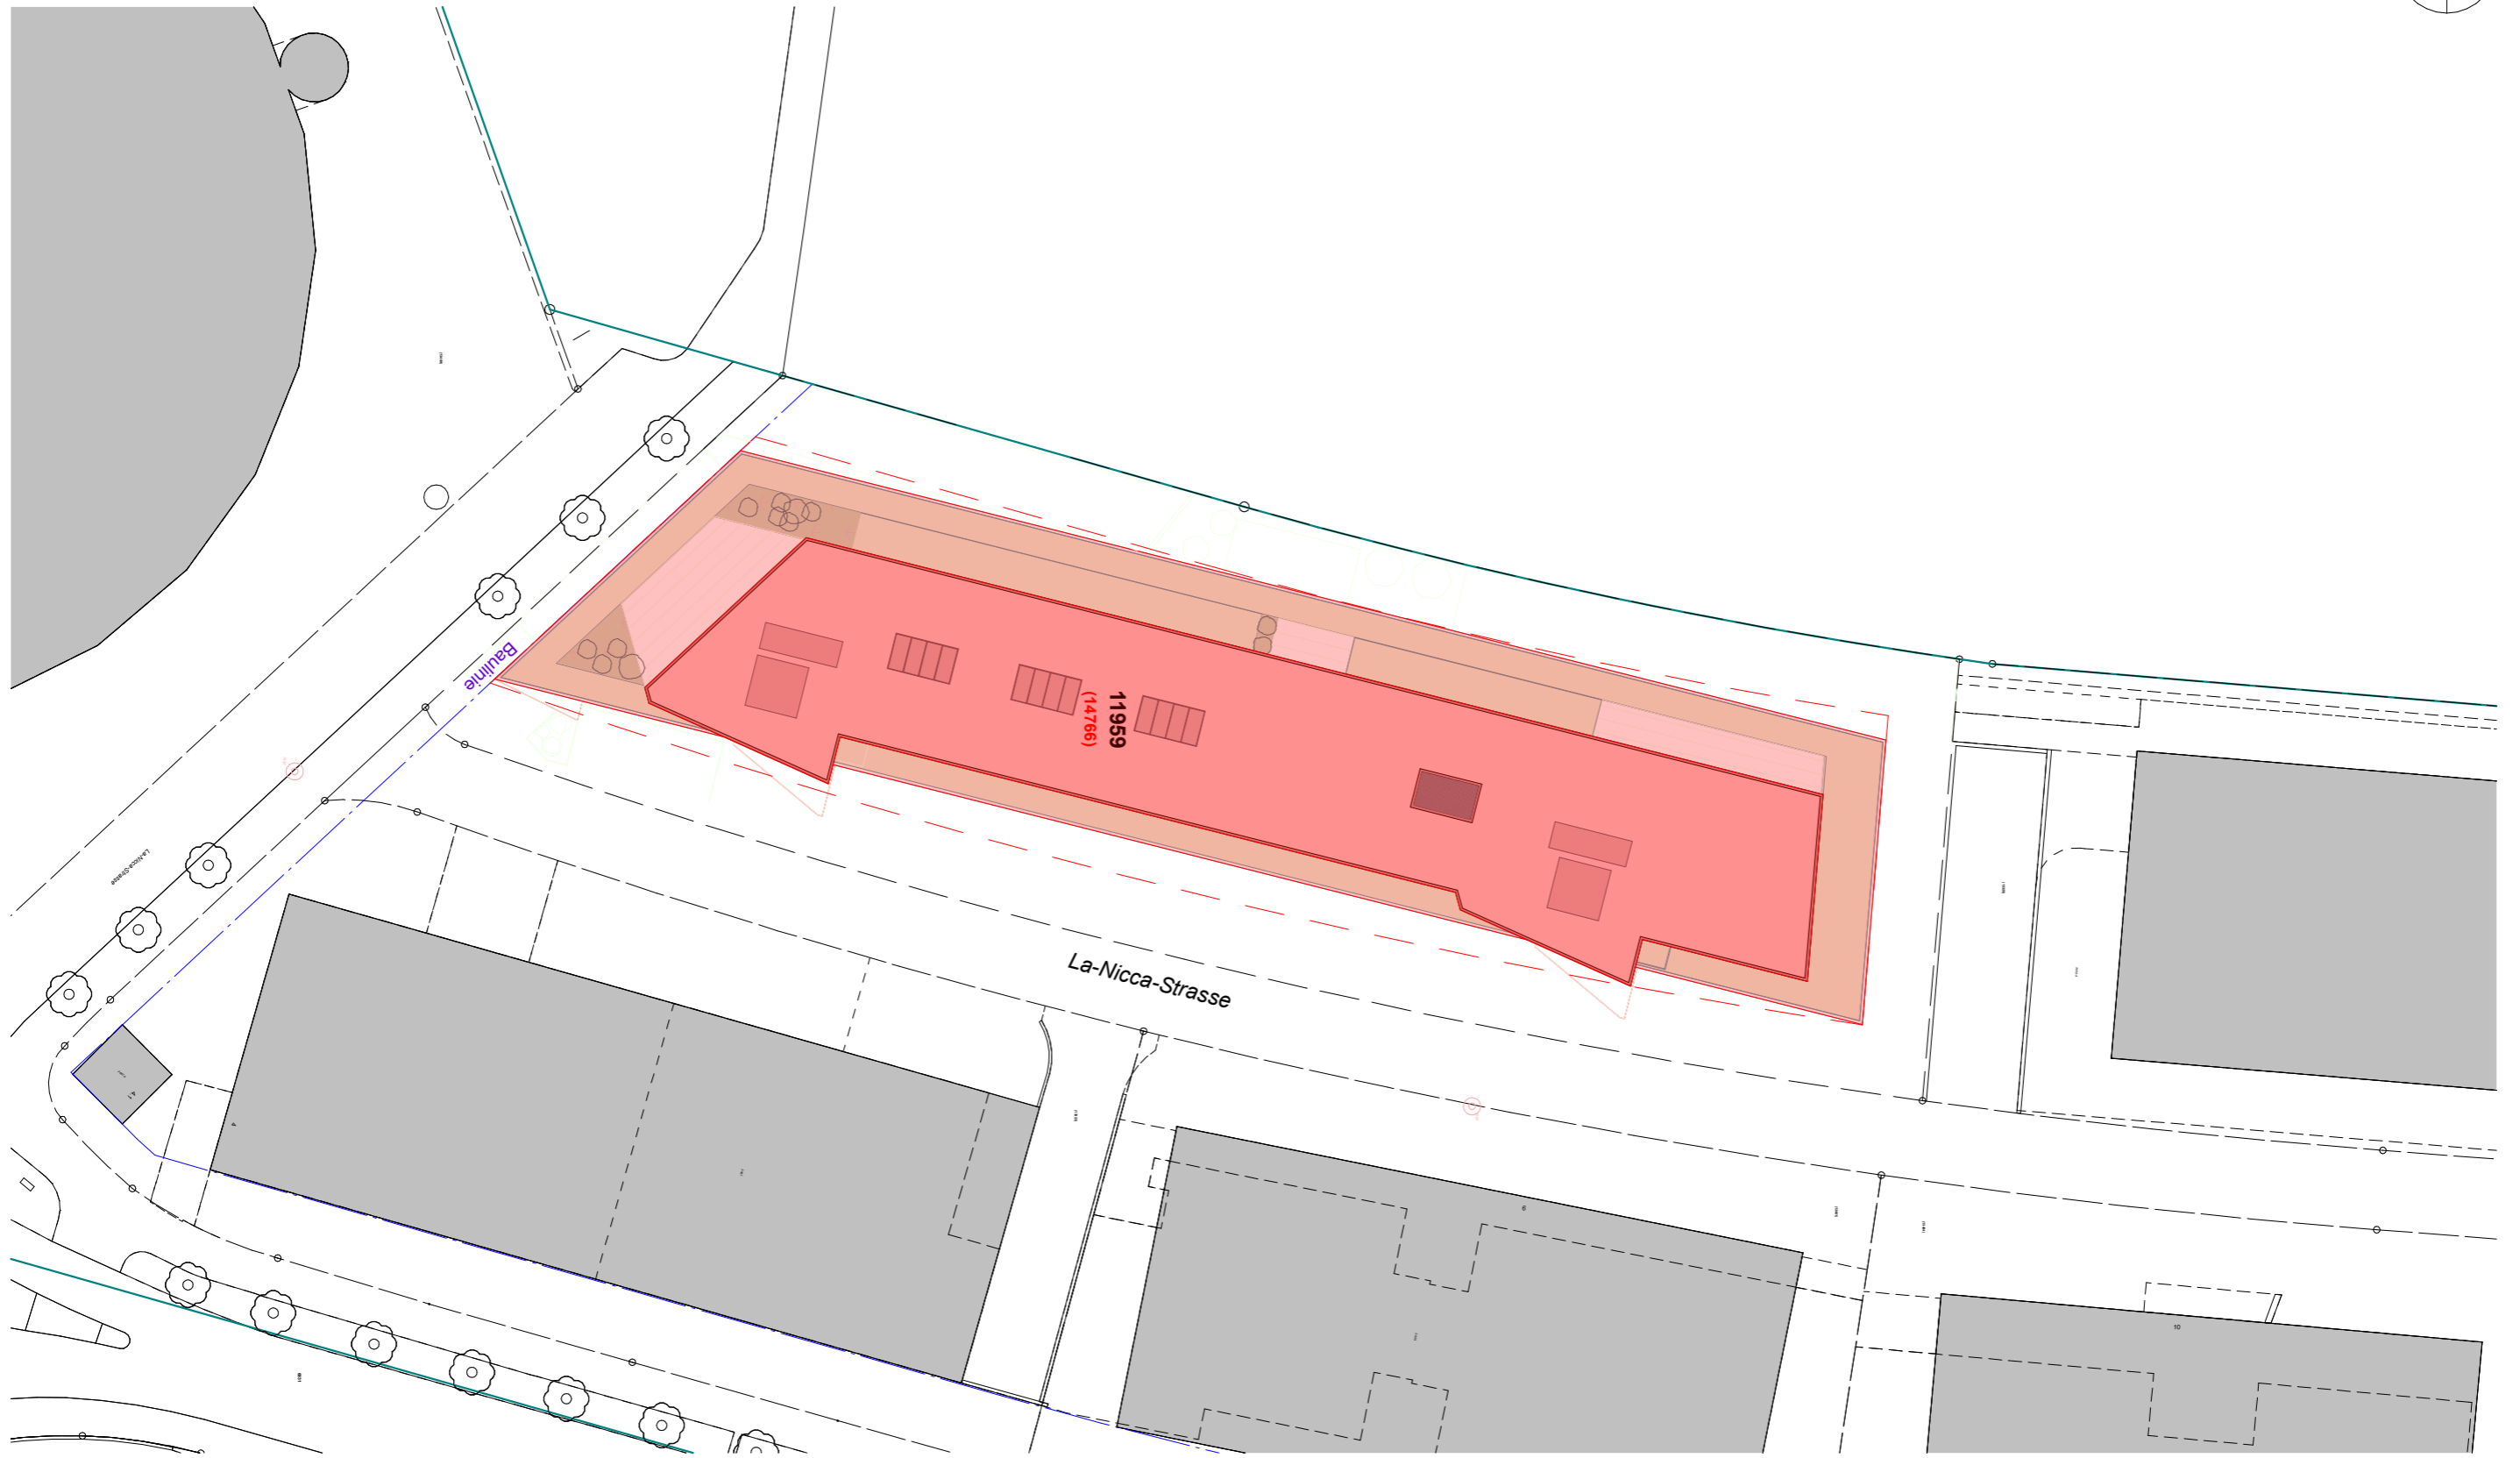


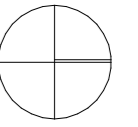


# 1.Untergeschoss Mst. 1:300

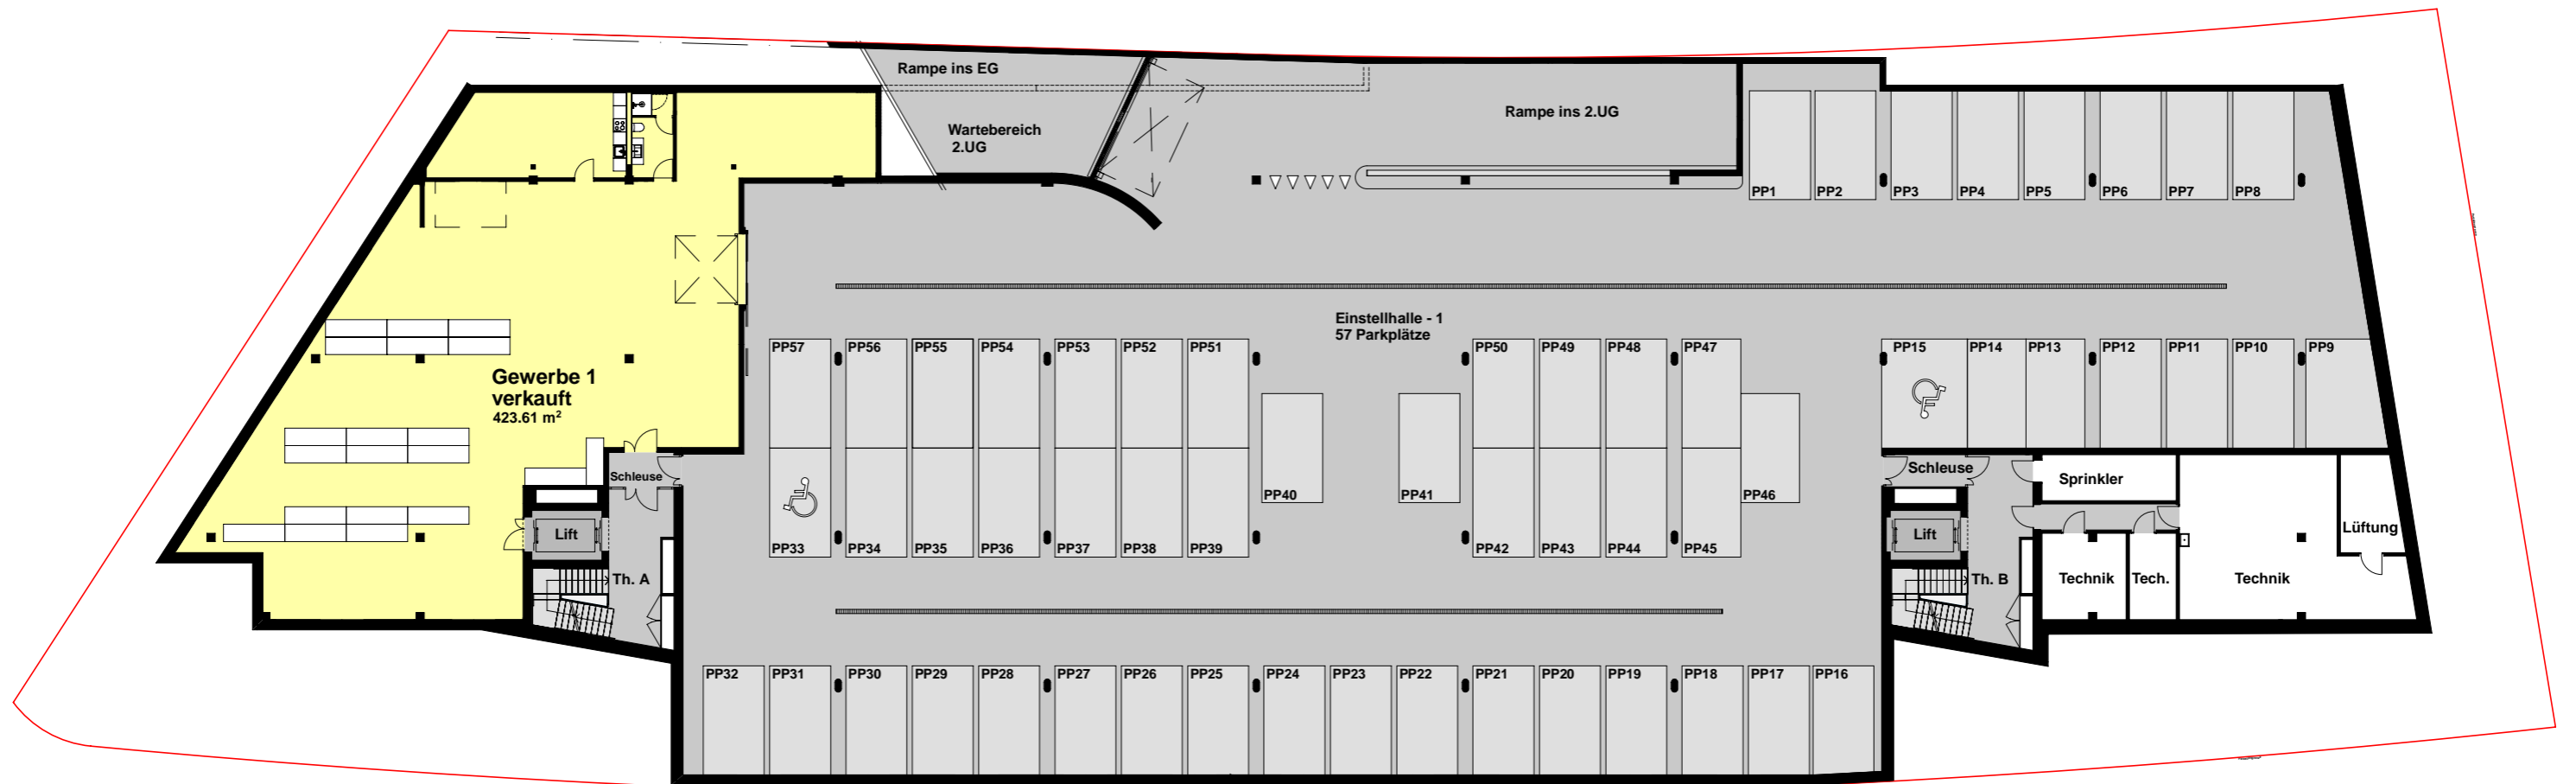


# Erdgeschoss Mst. 1:300

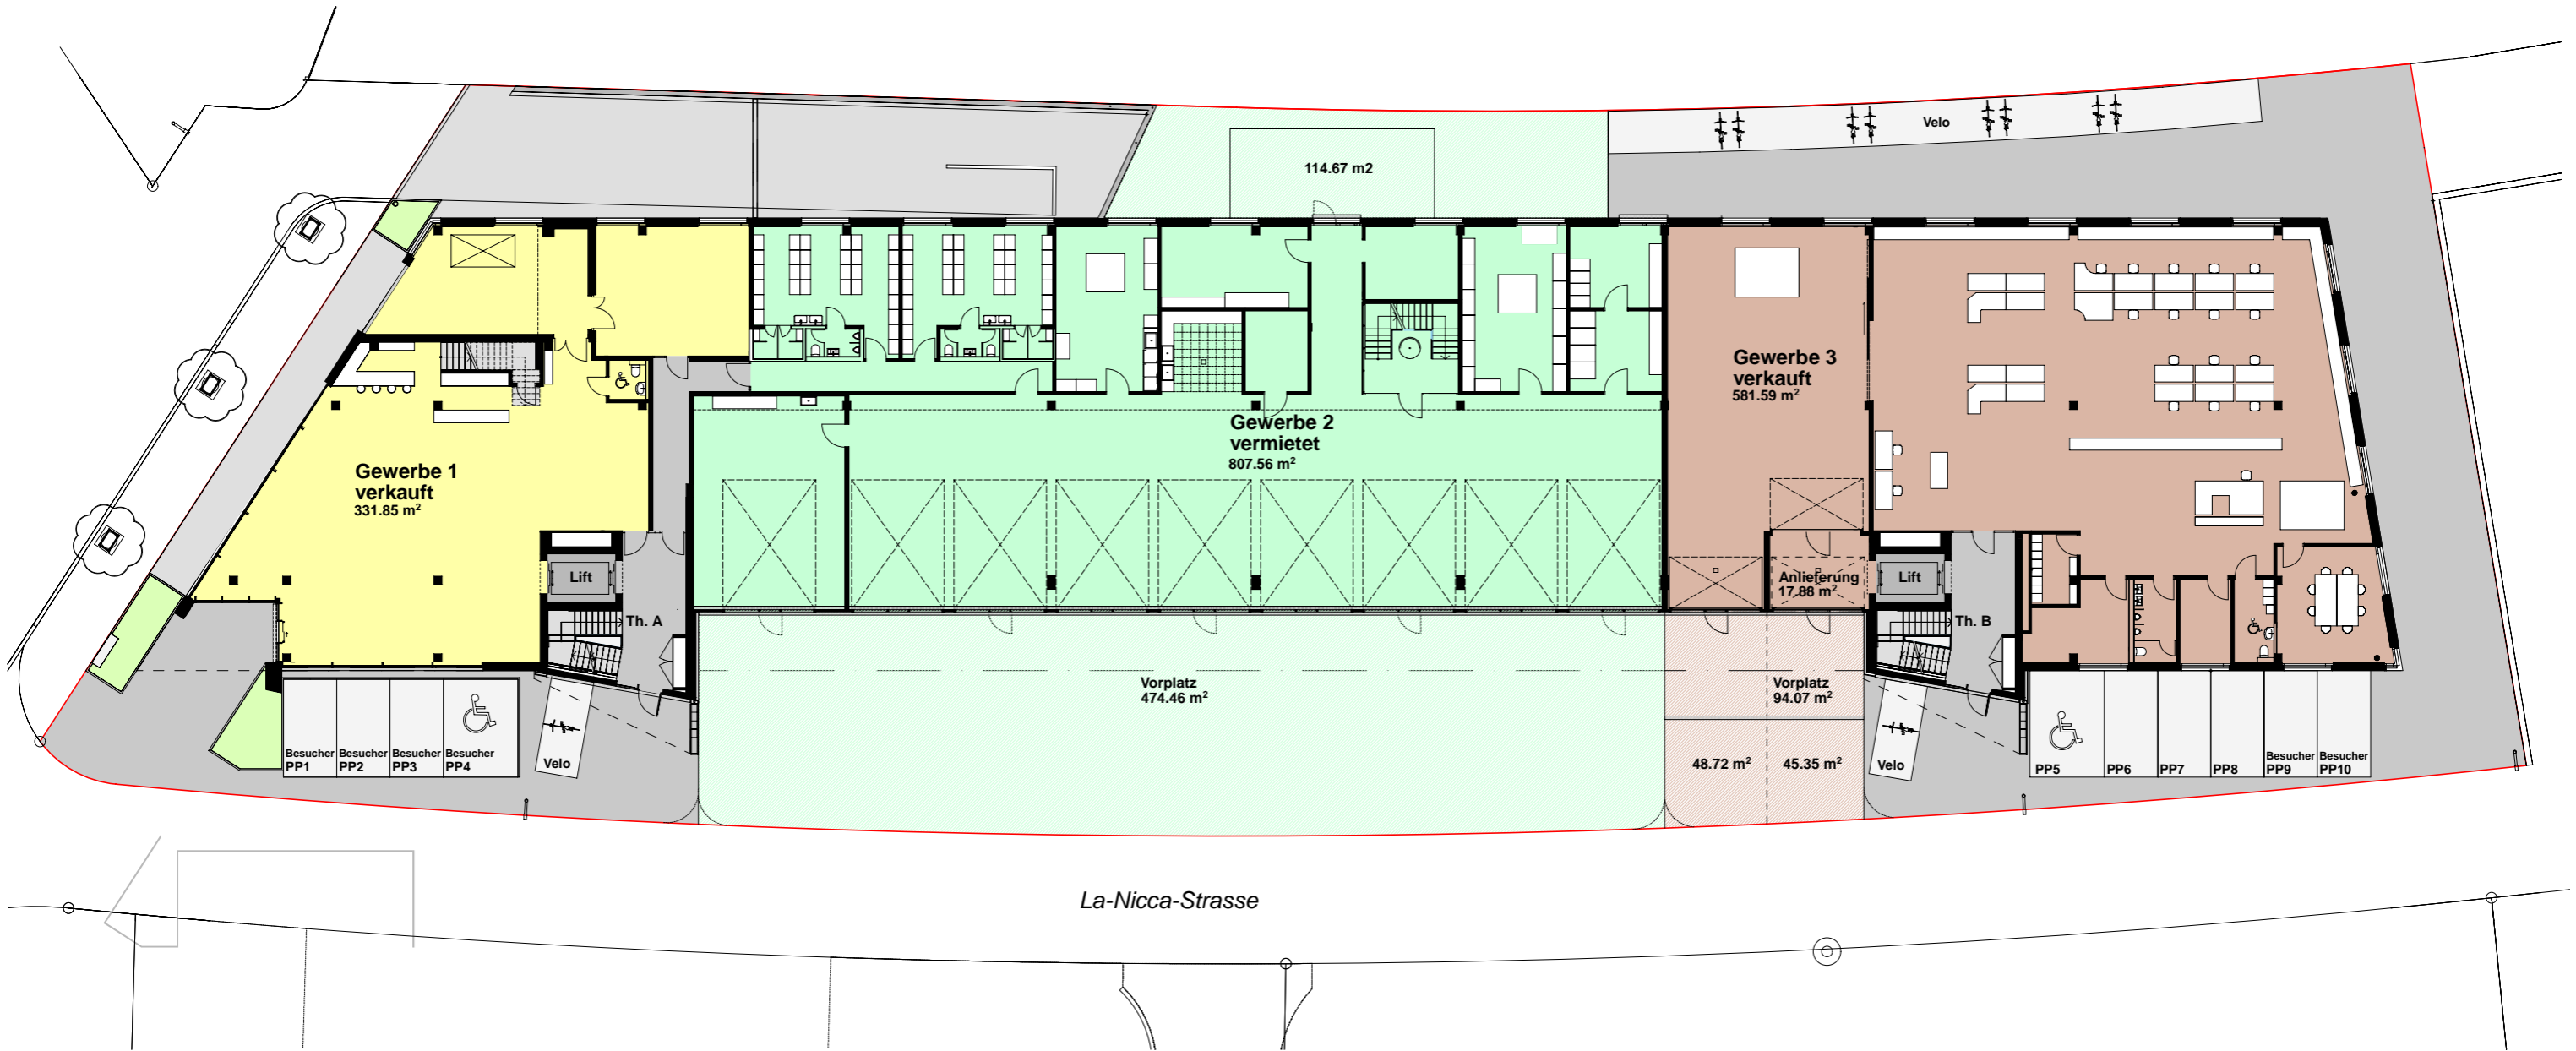


# 1.Obergeschoss Mst. 1:300

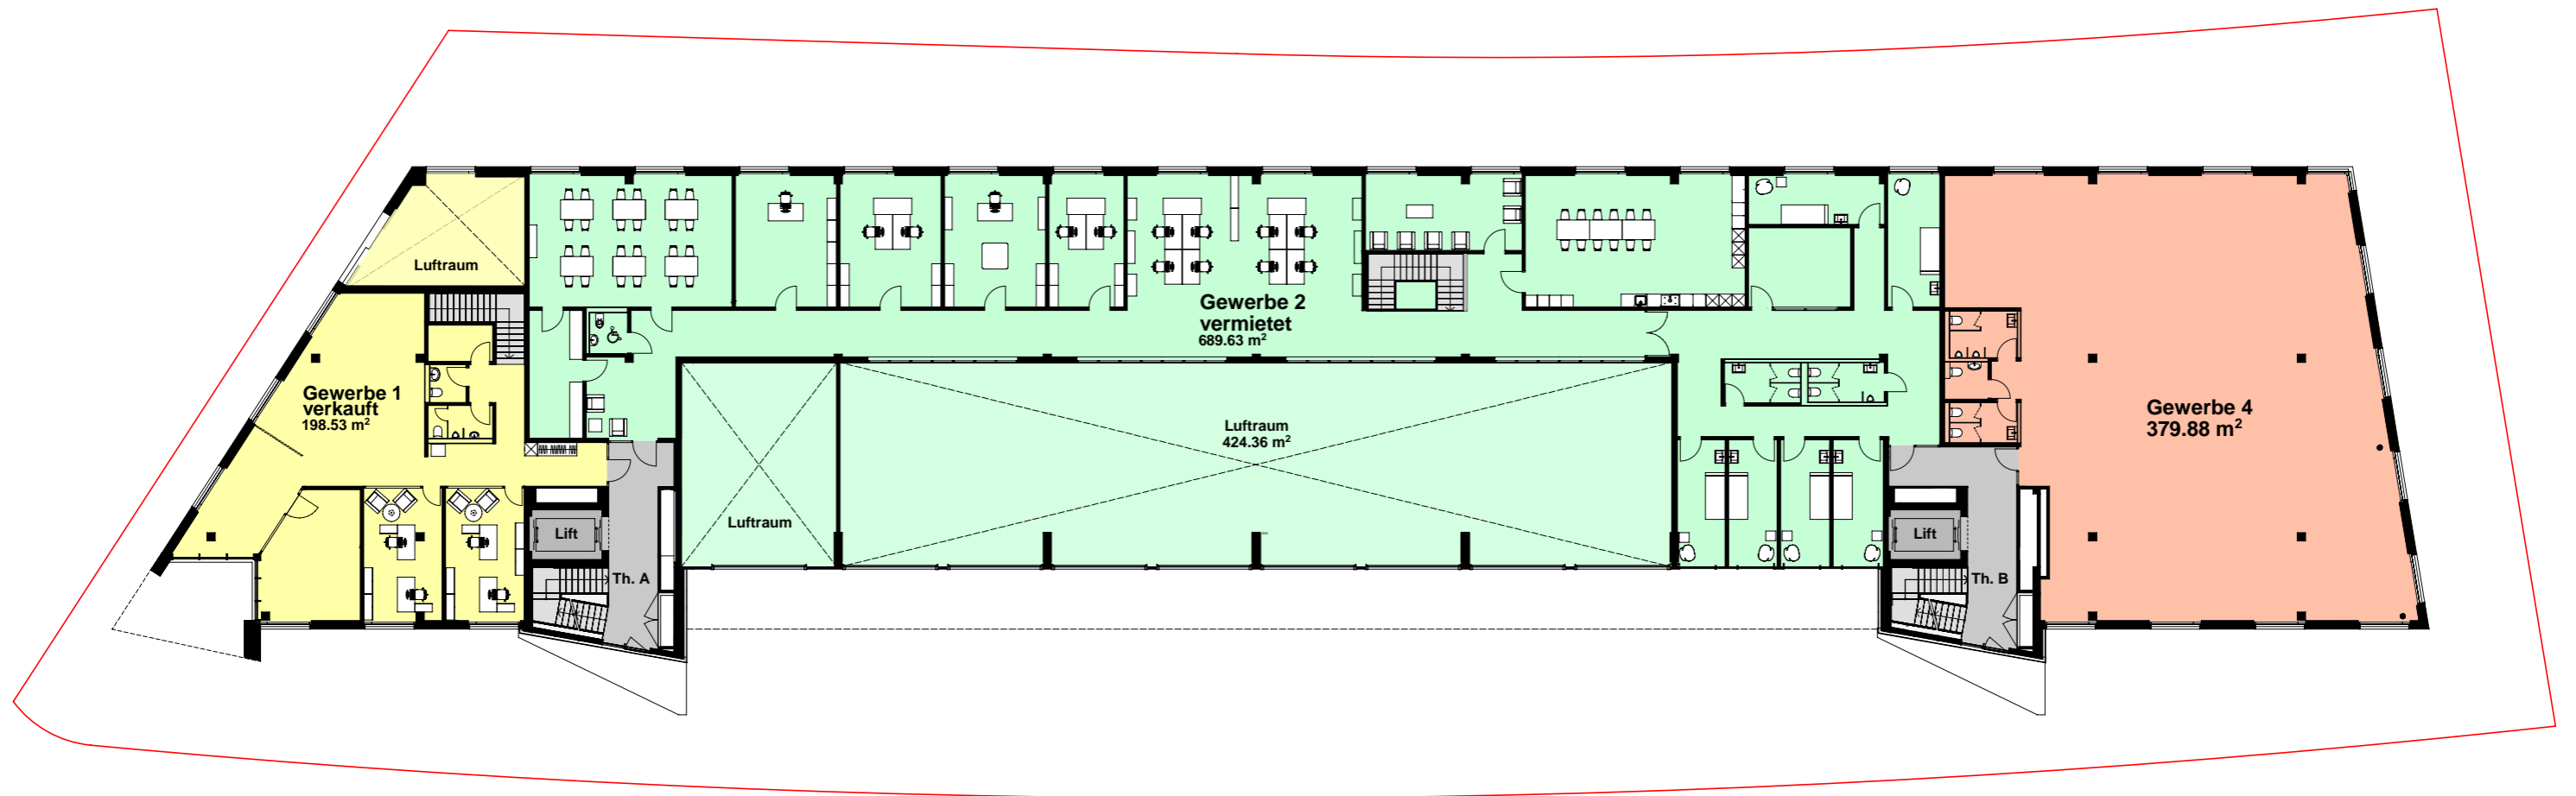


## 2.Obergeschoss Mst. 1:300

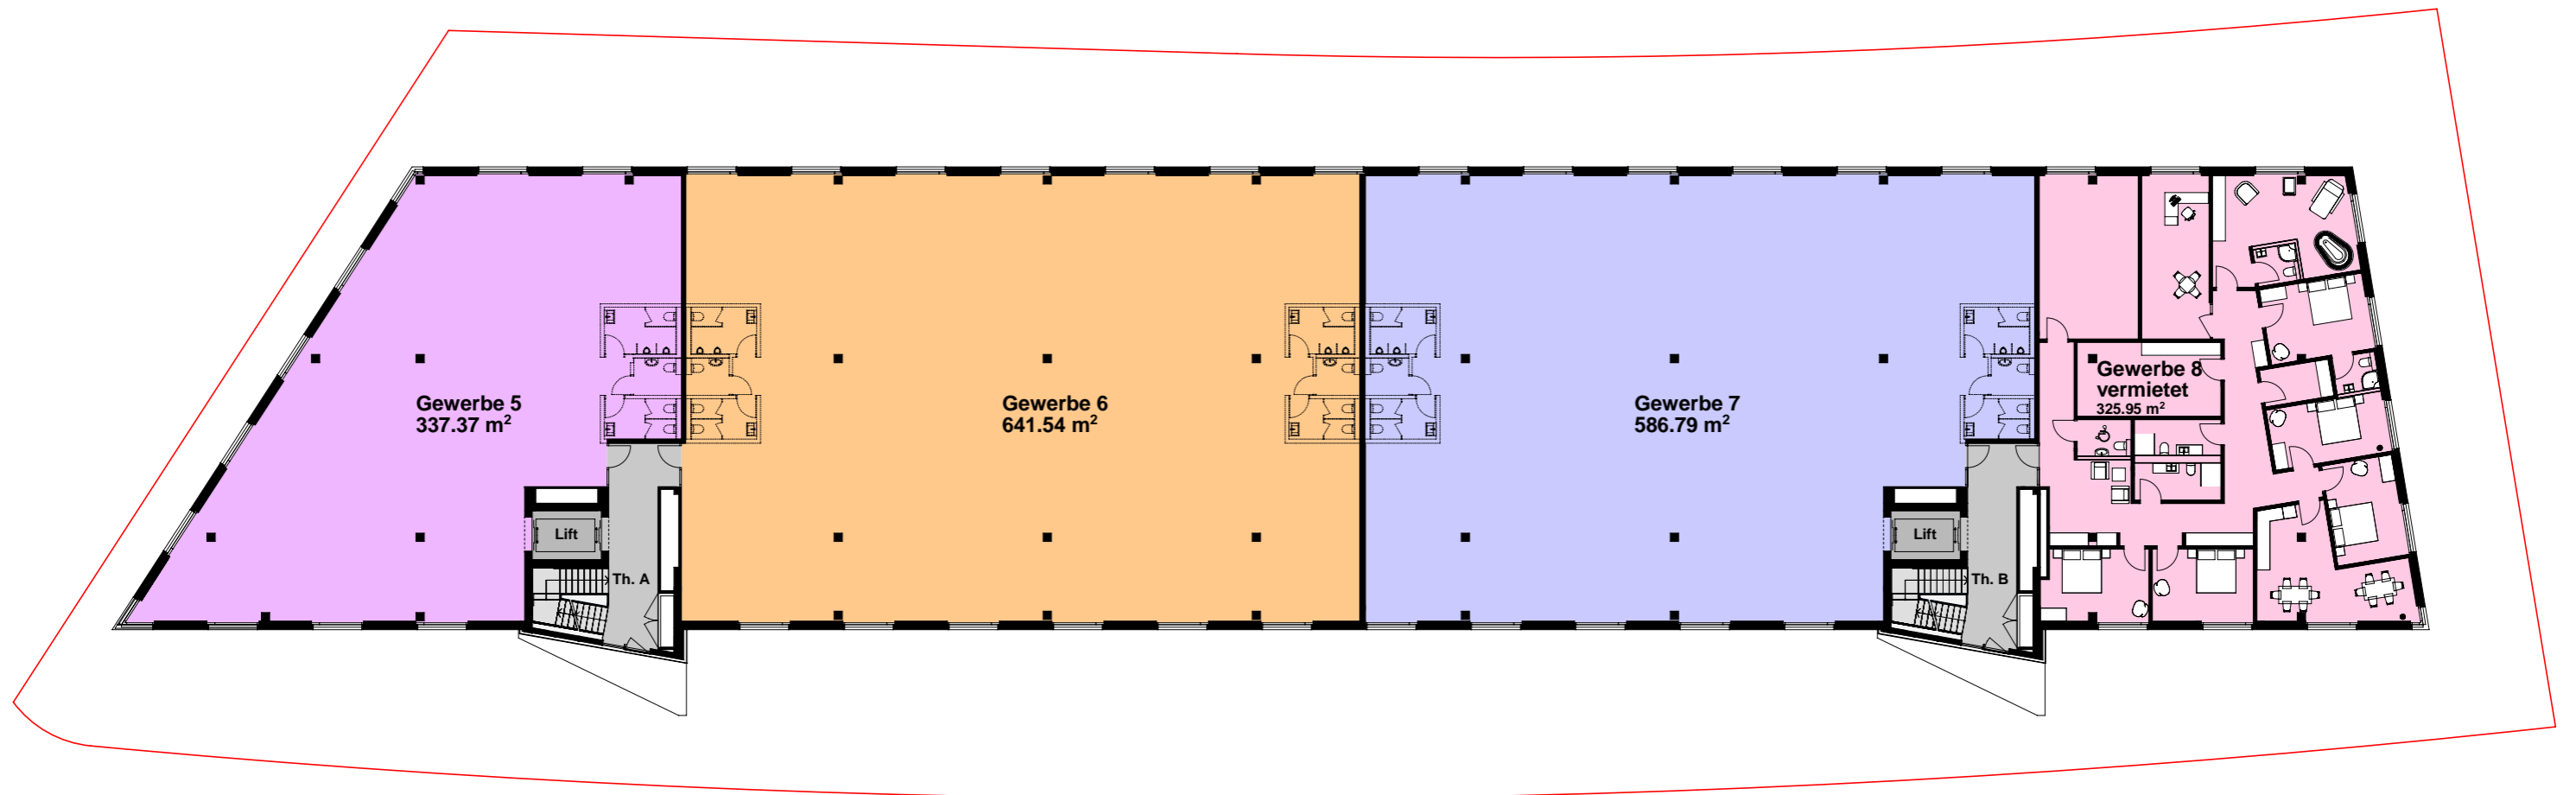

### 3.Obergeschoss Mst. 1:300

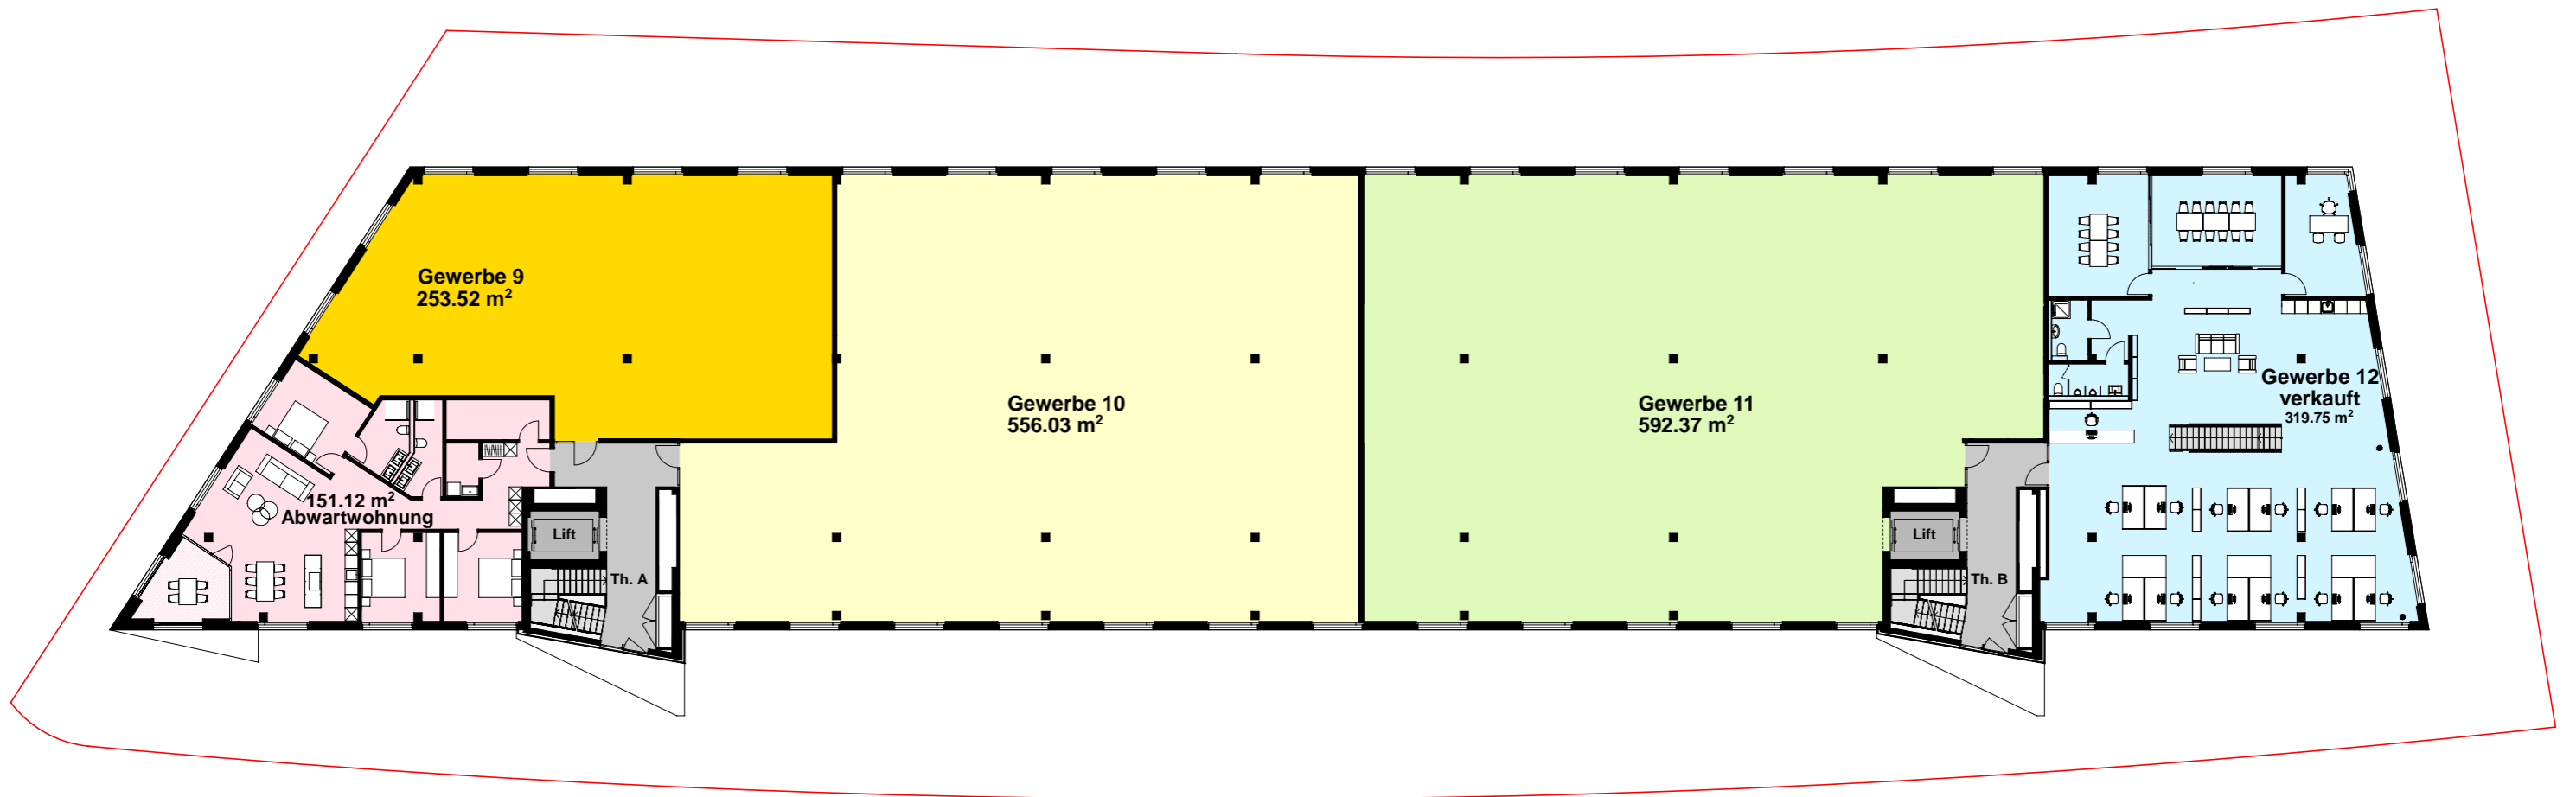

### 3.Obergeschoss Variante Mst. 1:300

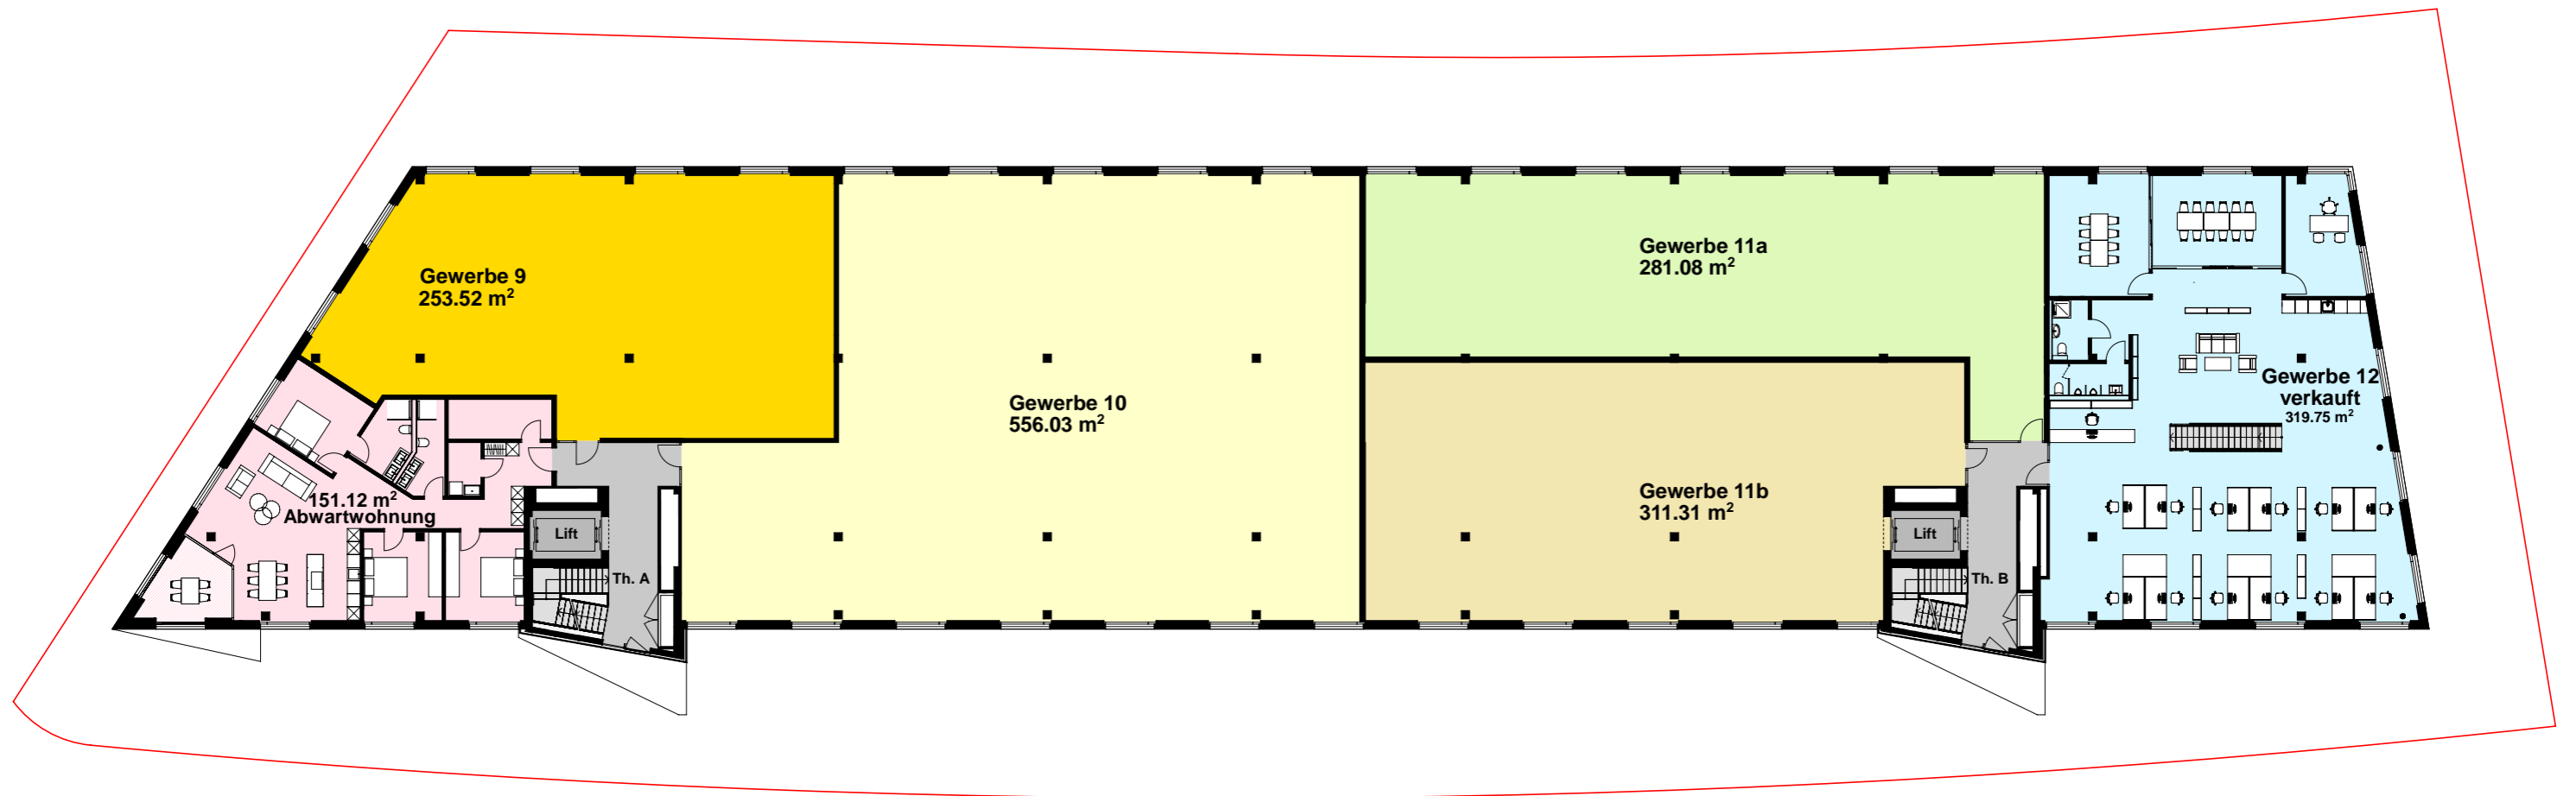

# Attikageschoss Mst. 1:300

